


PRELIMINARY DRAWING

JOB: PRIVATE RESIDENCE	SLI PRODUCT NO: 1005-1PAR38-PH-TL-90L-XXX
SPECIFIER: KENNER ARCHITECTS	LAMP: PAR 38
TYPE:	VOLTAGE: 120
QUANTITY: 20	HOUSING FINISH: TBD
DATE: 09-09-08	

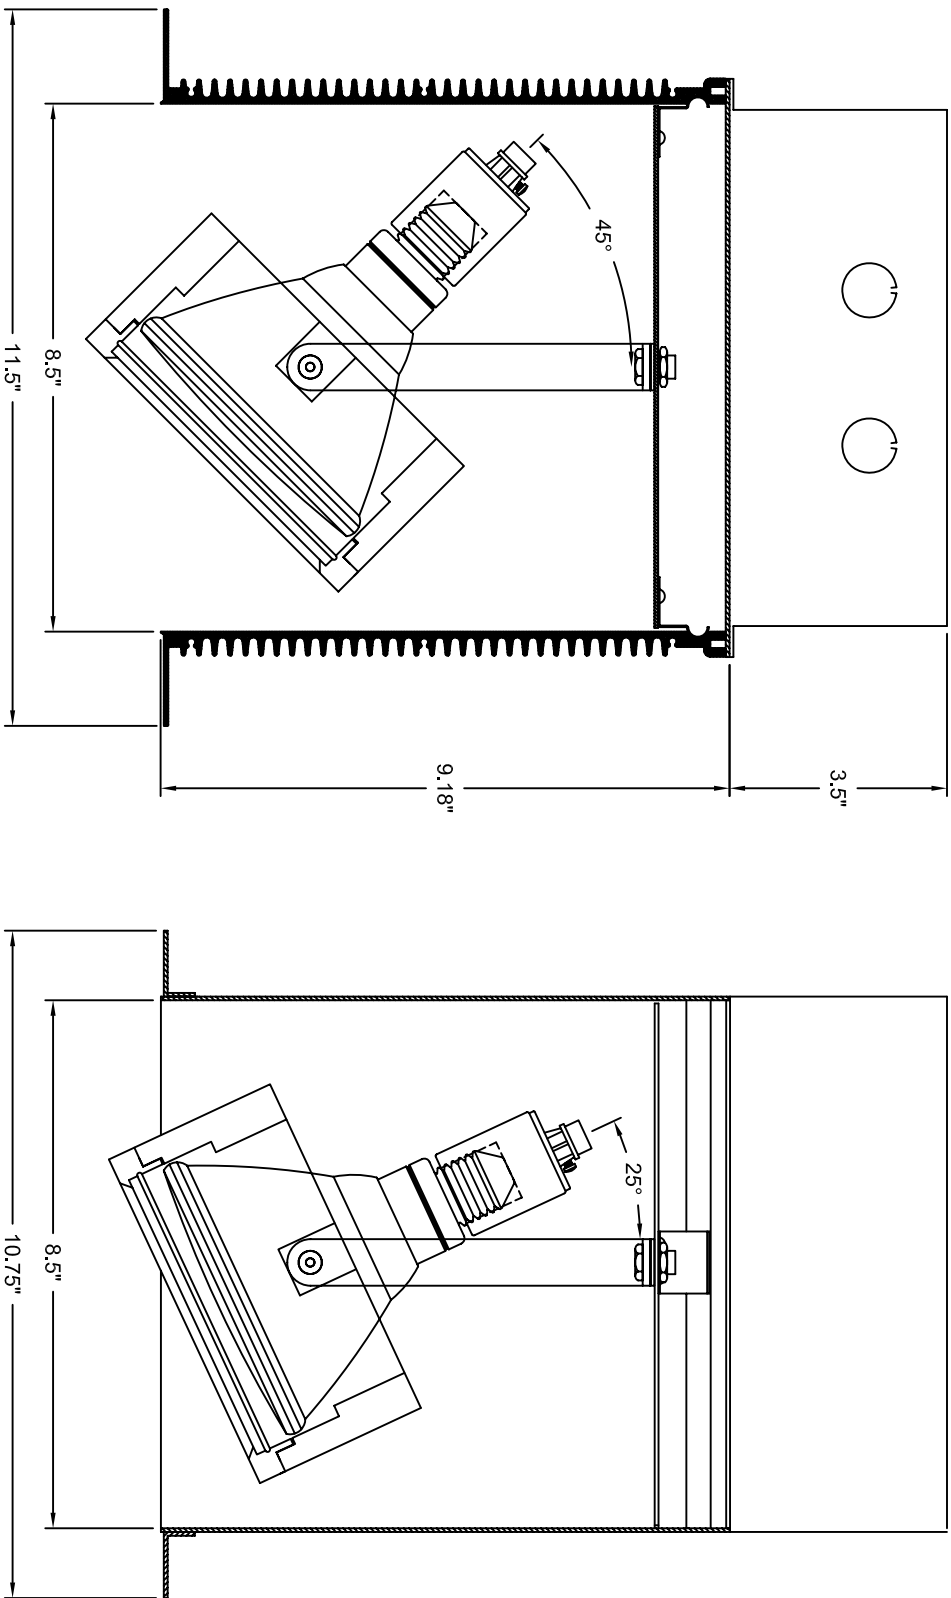

SPECIALTY LIGHTING  
INDUSTRIES, INC.

1306 DORIS AVENUE, OCEAN, NJ 07712 USA

800.462.7812

732.517.0800

www.specialtylightingindustries.com

FAX 732.517.0971

DRAWN BY: SJH