


PRELIMINARY DRAWING

JOB: 815/1200 FLANGED FRAME	SLI PRODUCT NO: 815/1200	VOLTAGE: 120	DATE: 06-04-07
SPECIFIER:	WATTS:	HOUSING FINISH: WHITE POWDER PAINT	DRAWN BY: SJH
TYPE:	LAMP: 37W MR16 SUPPLIED BY CONTRACTOR	SCALE: NTS	
QUANTITY:			

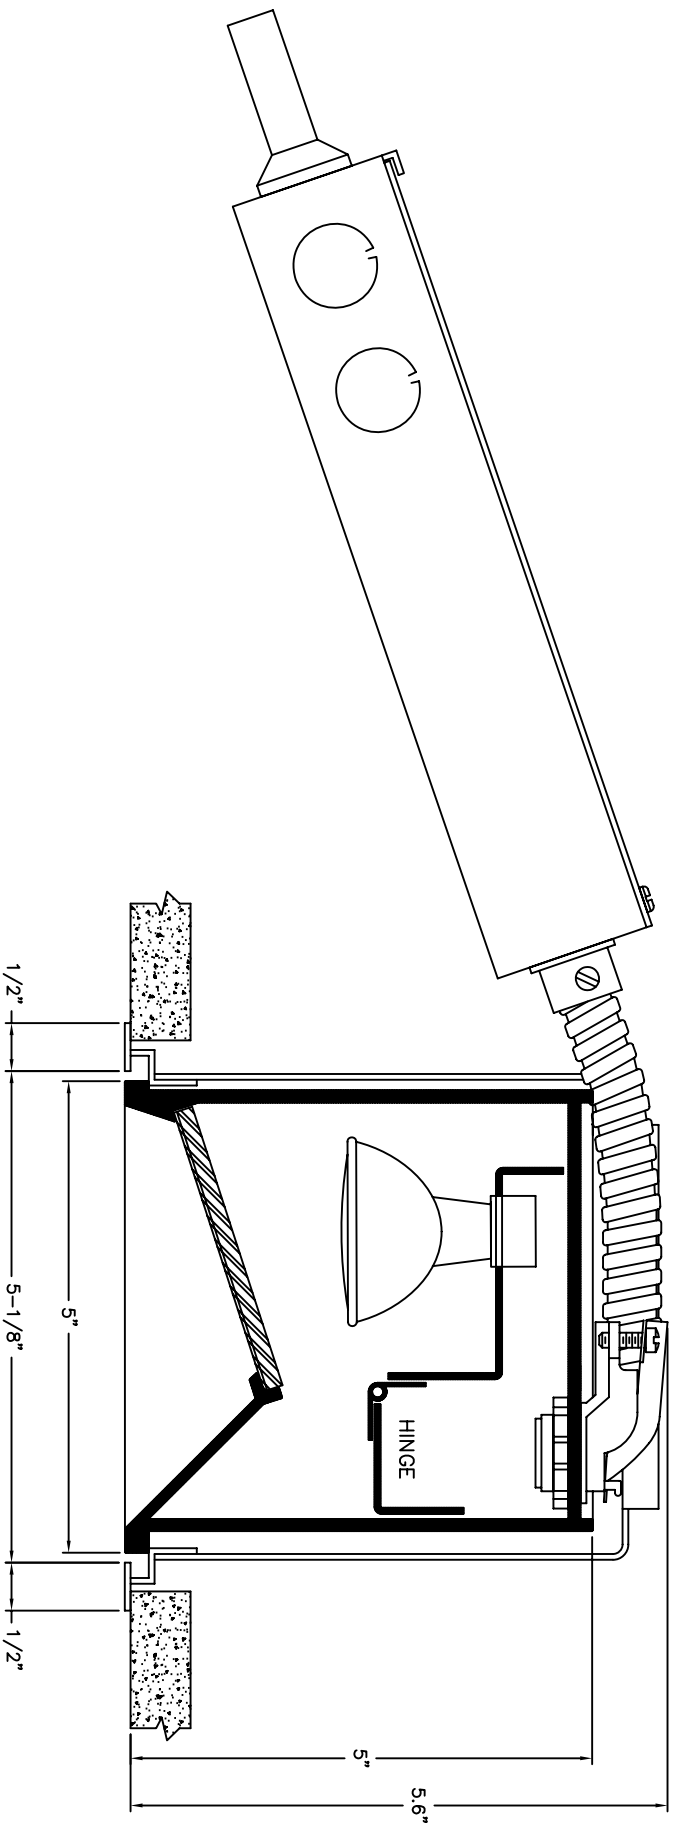

**SPECIALTY LIGHTING
INDUSTRIES, INC.**

1306 DORIS AVENUE, OCEAN, NJ 07712 USA

800.462.7812

732.517.0800

www.specialtylightingindustries.com
FAX 732.517.0971